

15758 Everstone Road S.W.



STOP when you see the RED DOOR! Charming THREE BEDROOM TWO STOREY offers gleaming maple floors through out the main floor, sun-filled nook with windows on two sides, DOUBLE DETACHED GARAGE too!



*Ellyn Mendham &
Tom Westcott*
realtors®



RE/MAX REALTY PROFESSIONALS

403-259-4141

www.CalgaryRealEstateSolutions.com



Spacious living room with maple floors, great kitchen offering loads of maple cabinets and shiny black appliances, walk-in pantry, sunny nook opening to the deck and sunny west facing yard.



Upstairs you'll find a good sized master with bay window and two closets plus a full four piece bath.



15758 Everstone Road S.W.



The two smaller bedrooms are perfect for children or guests or you may use as a handy at home office.



The back yard is perfect for barbecues or quiet evenings around





RE/MAX REALTY PROFESSIONALS

403-259-4141

www.CalgaryRealEstateSolutions.com

PREPARED FOR
 ELLYN MENDHAM &
 TOM WESTCOTT
 (RE/MAX PROFESSIONALS)

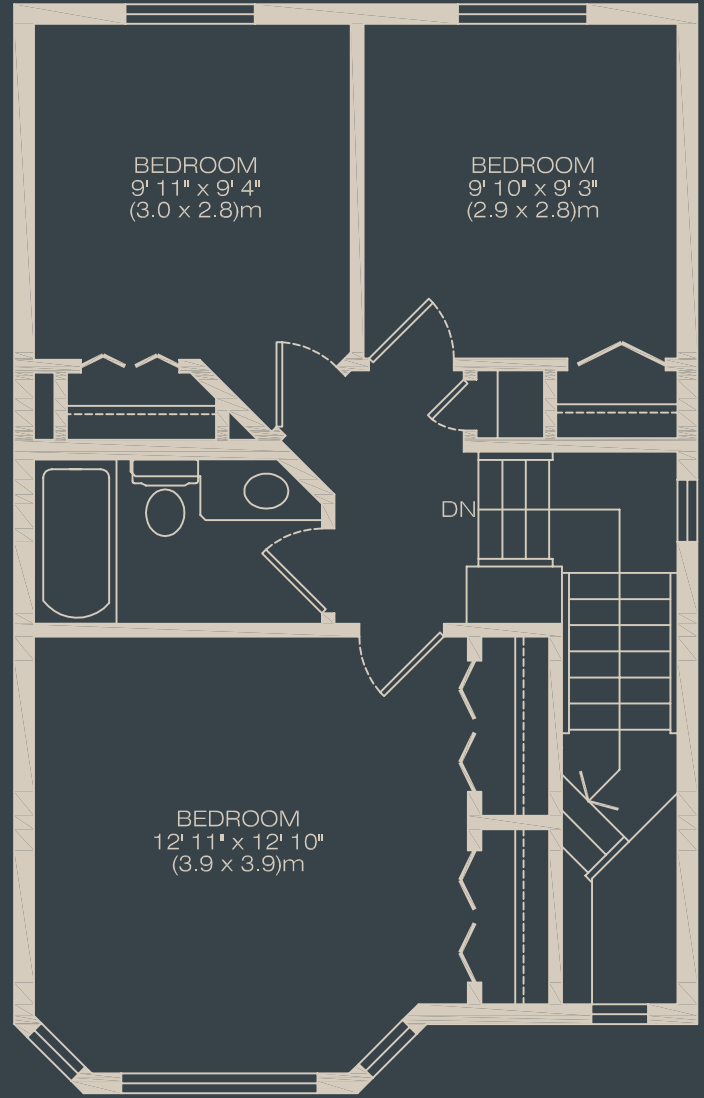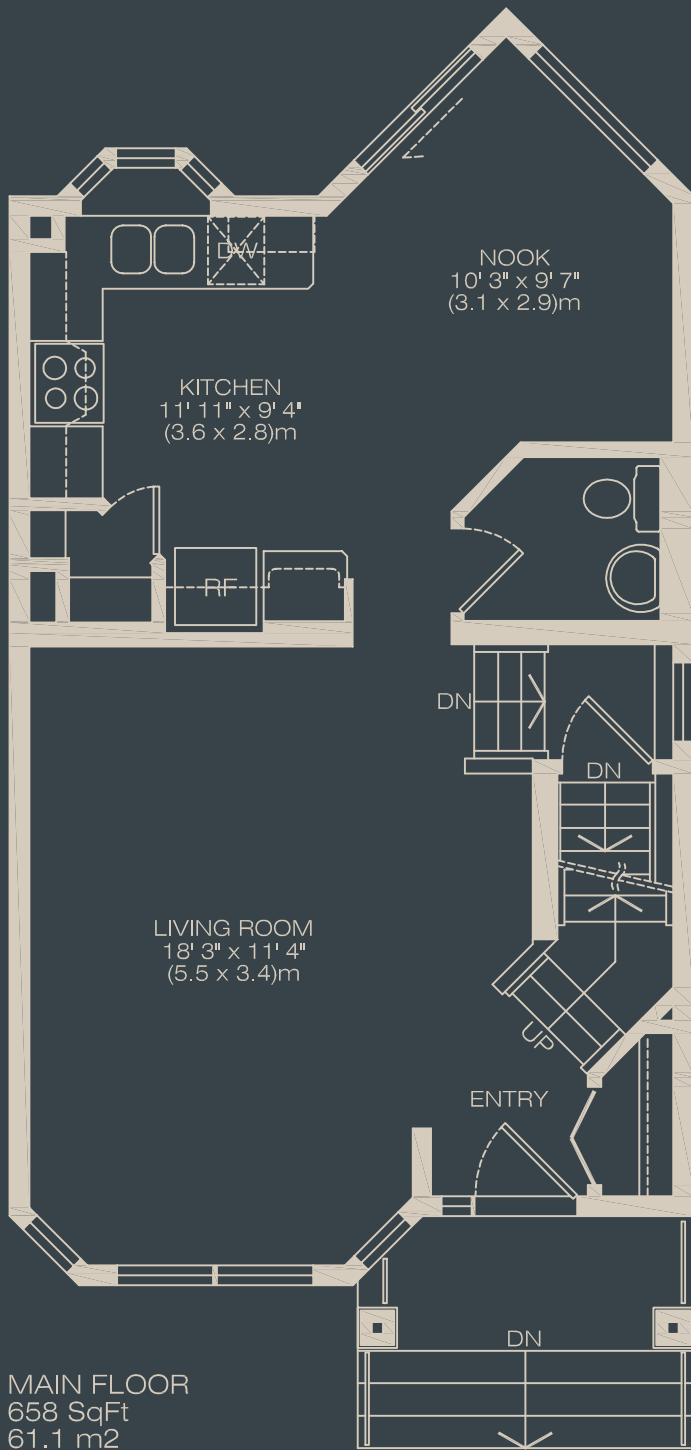

TOTAL FLOOR AREA
 (M/F + U/F)
 1270 SqFt
 117.9 m2

15758 Everstone Road
 S.W. Calgary

MR. MEASURE FLOOR PLANS LTD. JCM9513
 403-803-2231 05/04/11

DIMENSIONS ARE ASSUMED TO BE ACCURATE TO THE
 NEAREST TENTH OF A FOOT.

ALTHOUGH BELIEVED TO BE ACCURATE, MR. MEASURE
 IS NOT WARRANTED TO BE SO, AND SHOULD NOT BE
 USED FOR LEGAL PURPOSES. -PLANS NOT TO SCALE-

RE/MAX REALTY PROFESSIONALS

403-259-4141

www.CalgaryRealEstateSolutions.com