


11748 Valley Ridge Boulevard N.W.



Once you step through the front door you'll say "WOW!" This stunning bungalow offers vaulted ceilings, gleaming hardwood, and windows and a skylight to let the sun shine in.



*Ellyn Mendham &
Tom Westcott*
realtors®

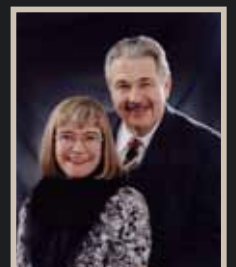

RE/MAX REALTY PROFESSIONALS

403-259-4141

www.CalgaryRealEstateSolutions.com



Welcome Home! You'll be impressed the moment you enter this fabulous bungalow. The open floor plan show cases the high ceilings, warm woods, and windows and a skylight that let the sun shine In.




The main floor offers a king size master suite, guest bedroom, office/flex room, and laundry.



11748 Valley Ridge Boulevard N.W.



...this fabulous bungalow. The open floor plan show cases the ... and a skylight that let the sun shine in.

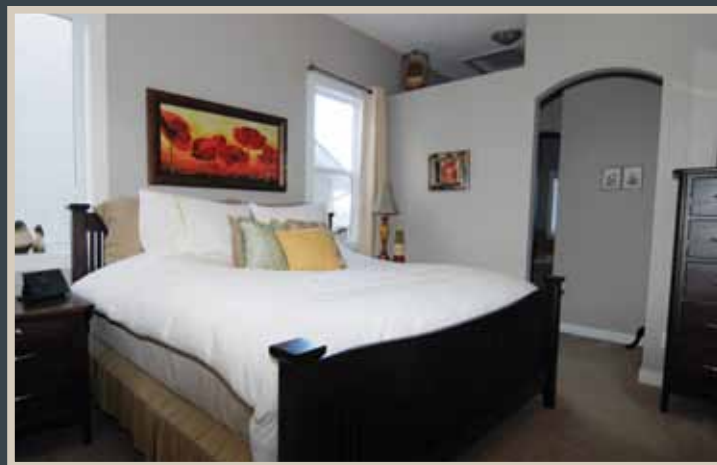

Interesting arches and ceiling details warm the home, making each room extraordinary.



...guest bedroom, office/flex room, and laundry.





The finished basement offers room for your pool table, a second fireplace, guest bedroom and bath plus lots of storage.



...e Boulevard N.W.

RE/MAX REALTY PROFESSIONALS
403-259-4141

www.CalgaryRealEstateSolutions.com

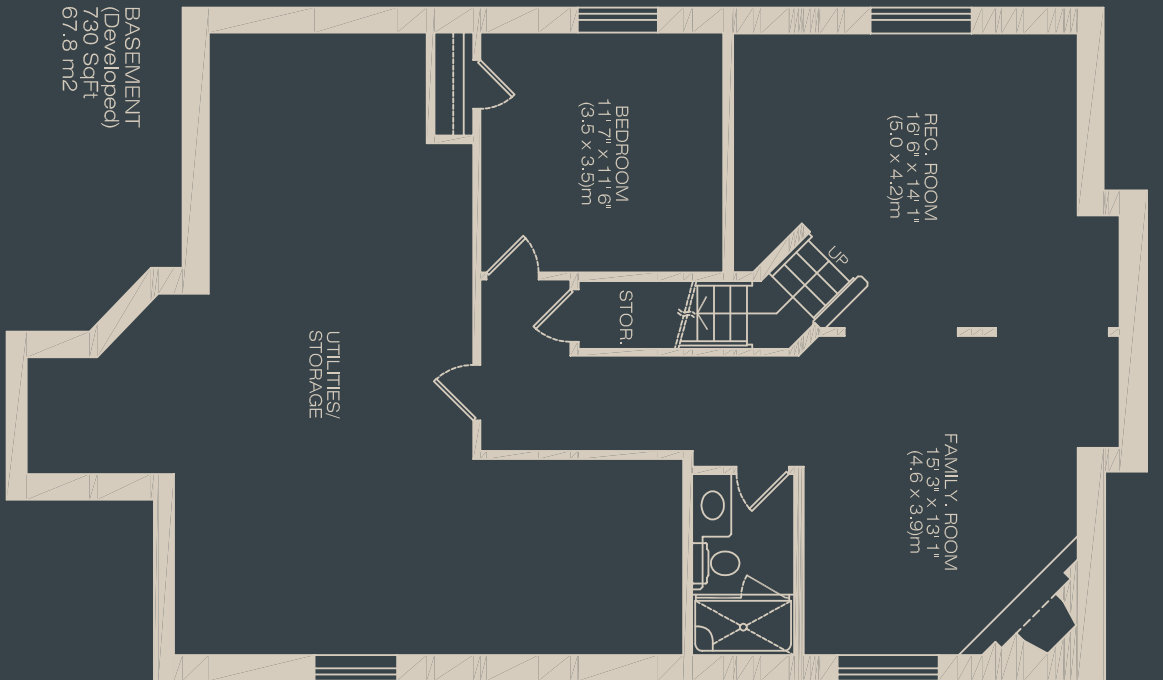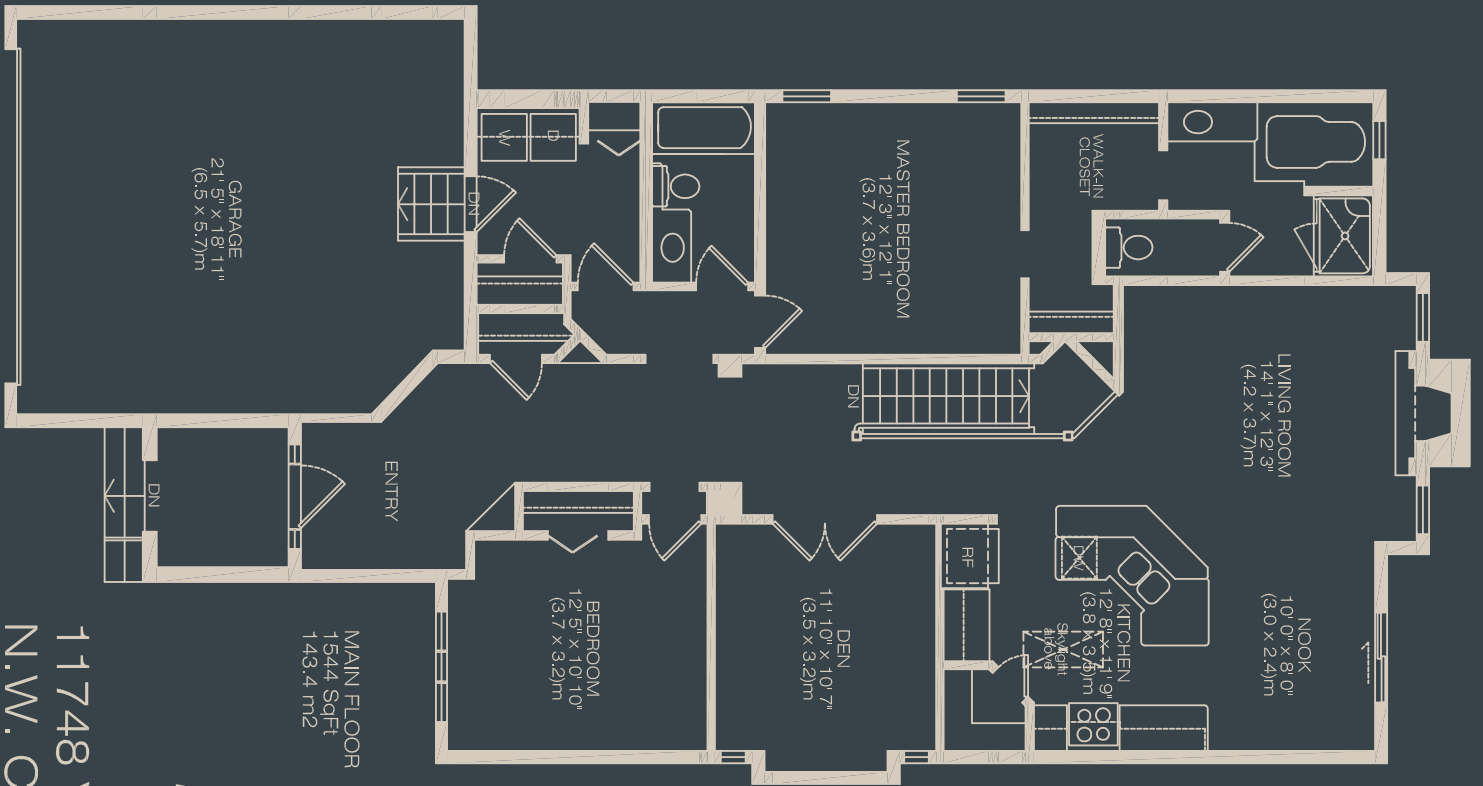

11748 Valley Ridge Blvd.
N.W. Calgary

PREPARED FOR
ELLYN MENDHAM &
TOM WESTCOTT
(RE/MAX PROFESSIONALS)

MR. MEASURE FLOOR PLANS LTD.
403-505-2231
JMI0342
12/14/10
DIMENSIONS ARE ASSUMED TO BE ACCURATE TO THE
NEAREST TENTH OF A FOOT.
ALTHOUGH BELIEVED TO BE ACCURATE, MR. MEASURE
IS NOT WARRANTED TO BE SO, AND SHOULD NOT BE
USED FOR LEGAL PURPOSES. PLANS NOT TO SCALE.

RE/MAX REALTY PROFESSIONALS

403-259-4141

www.CalgaryRealEstateSolutions.com

